
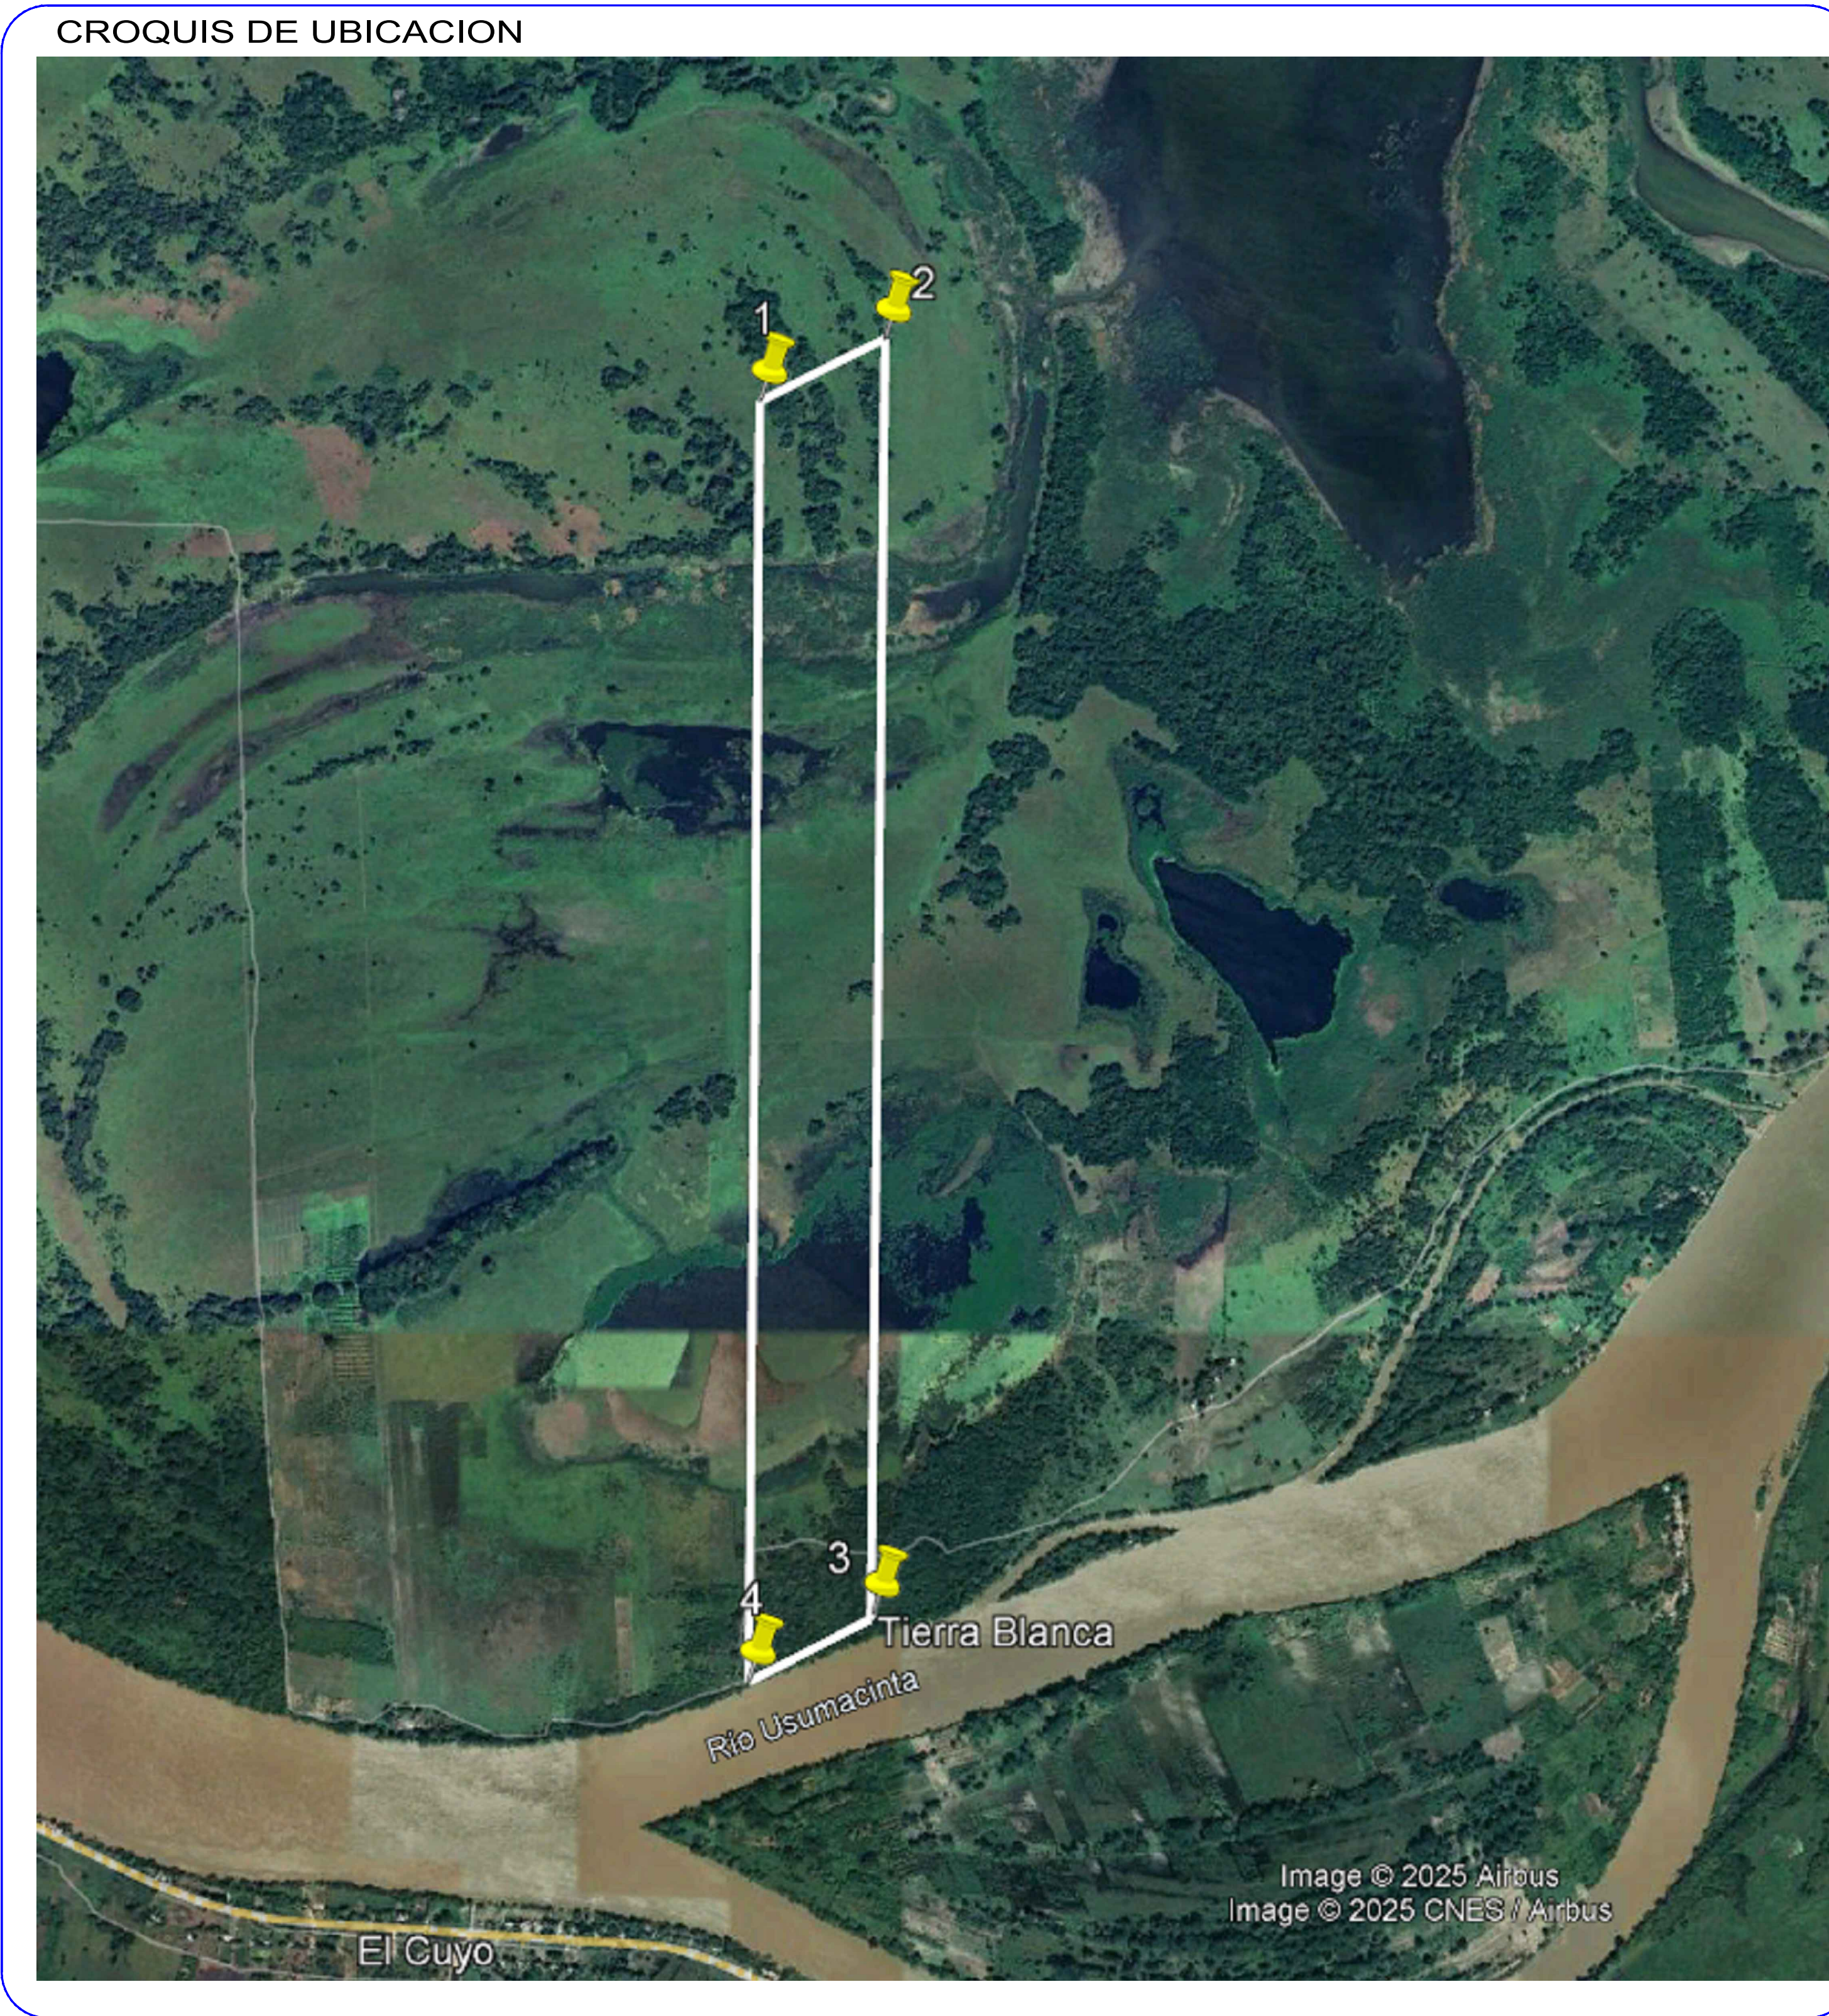
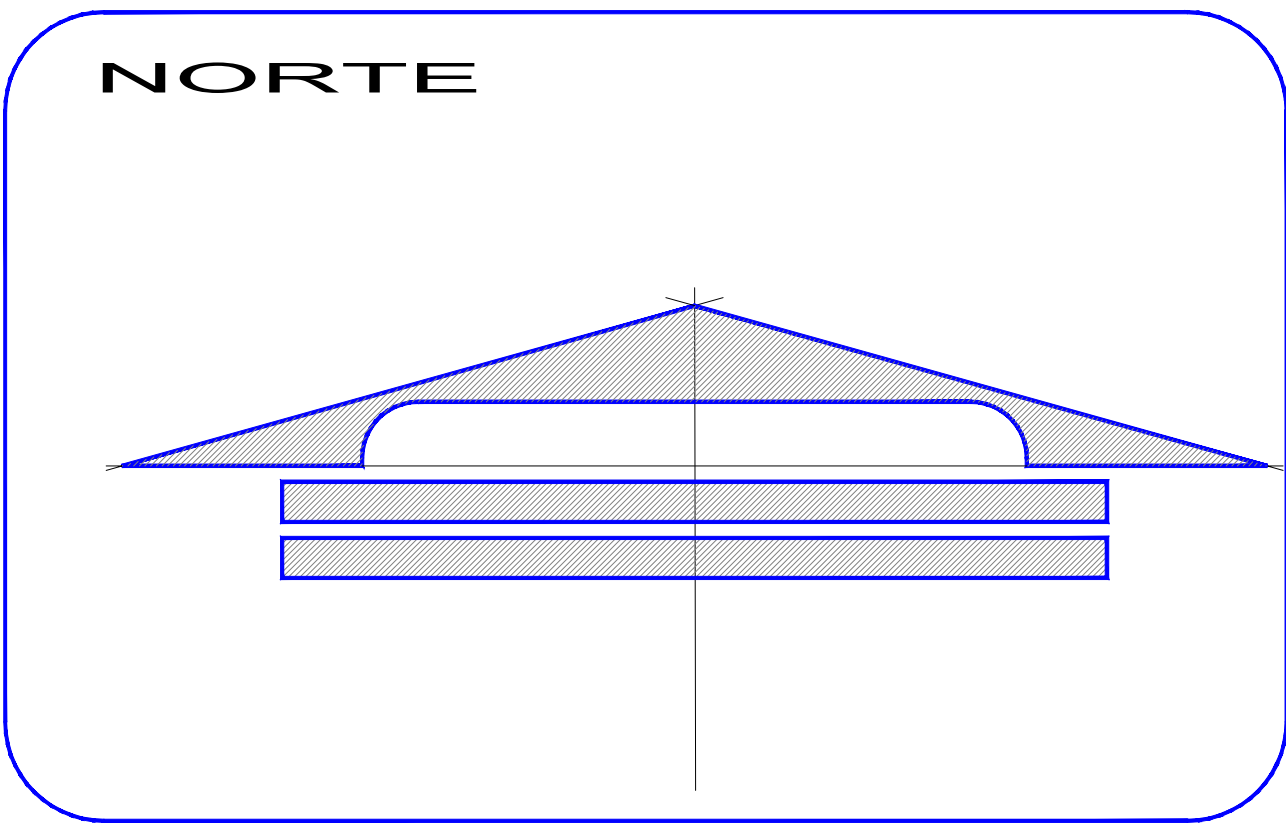


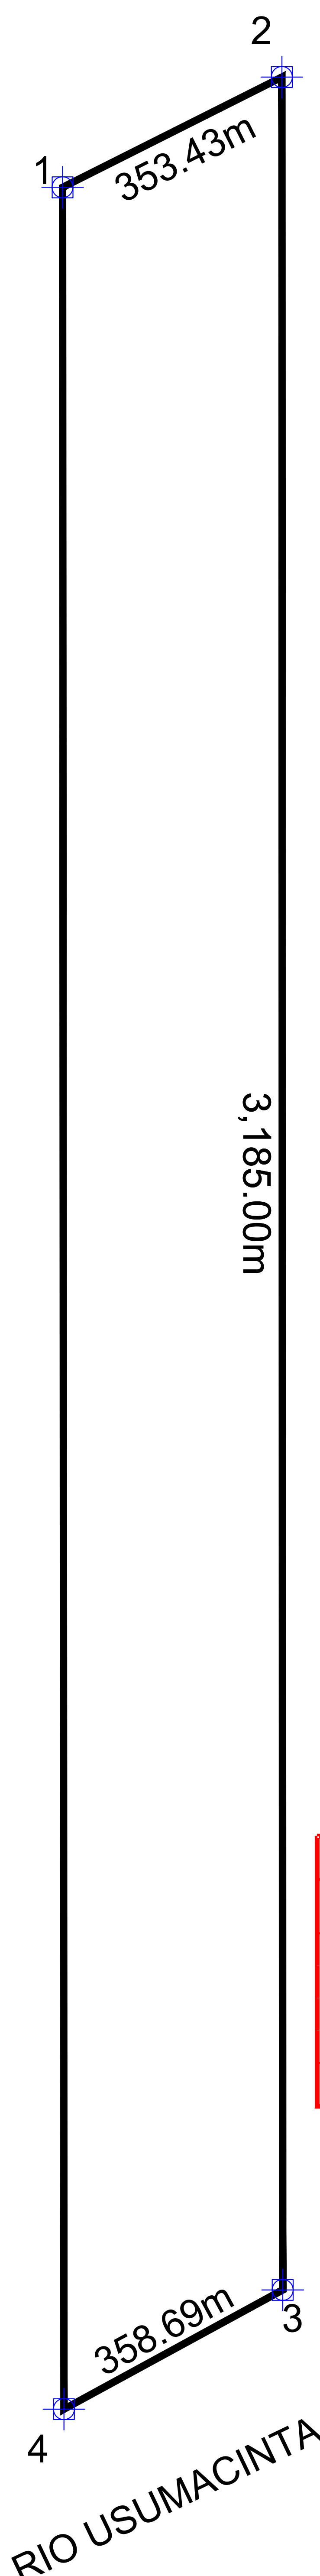

CUADRO DE CONSTRUCCION								
LADO EST-PV	AZIMUT	DISTANCIA (MTS.)	COORDENADAS UTM		CONVERGENCIA	FACTOR DE ESC. LINEAL	LATITUD	LONGITUD
			ESTE (X)	NORTE (Y)				
1-2	63°19'17.6133614"	353.426	638,081.0260	1,962,579.3176	-0°23'49.324970"	0.99983573	17°44'46.139495" N	91°41'51.364444" W
2-3	179°58'43.9936358"	3,185.000	638,396.8264	1,962,737.9998	-0°23'52.716246"	0.99983681	17°44'51.230385" N	91°41'40.605844" W
3-4	241°24'45.2021367"	358.695	638,398.0000	1,959,553.0000	-0°23'50.251128"	0.99983682	17°43'7.617294" N	91°41'41.316374" W
4-1	359°57'50.4527054"	3,197.953	638,083.0345	1,959,381.3648	-0°23'46.864114"	0.99983574	17°43'2.104695" N	91°41'52.047895" W
AREA = 1,006,800.000 m2 PERIMETRO = 7,095.074 m								

PLANO DEL PREDIO DENOMINADO " FRACCION CHIMEU II"
UBICADO EN LA RANCHERIA TIERRA BLANCA
MUNICIPIO DE BALANCAN, ESTADO DE TABASCO
PROPIEDAD
SUPERFICIE: 100-68-00 HAS.