
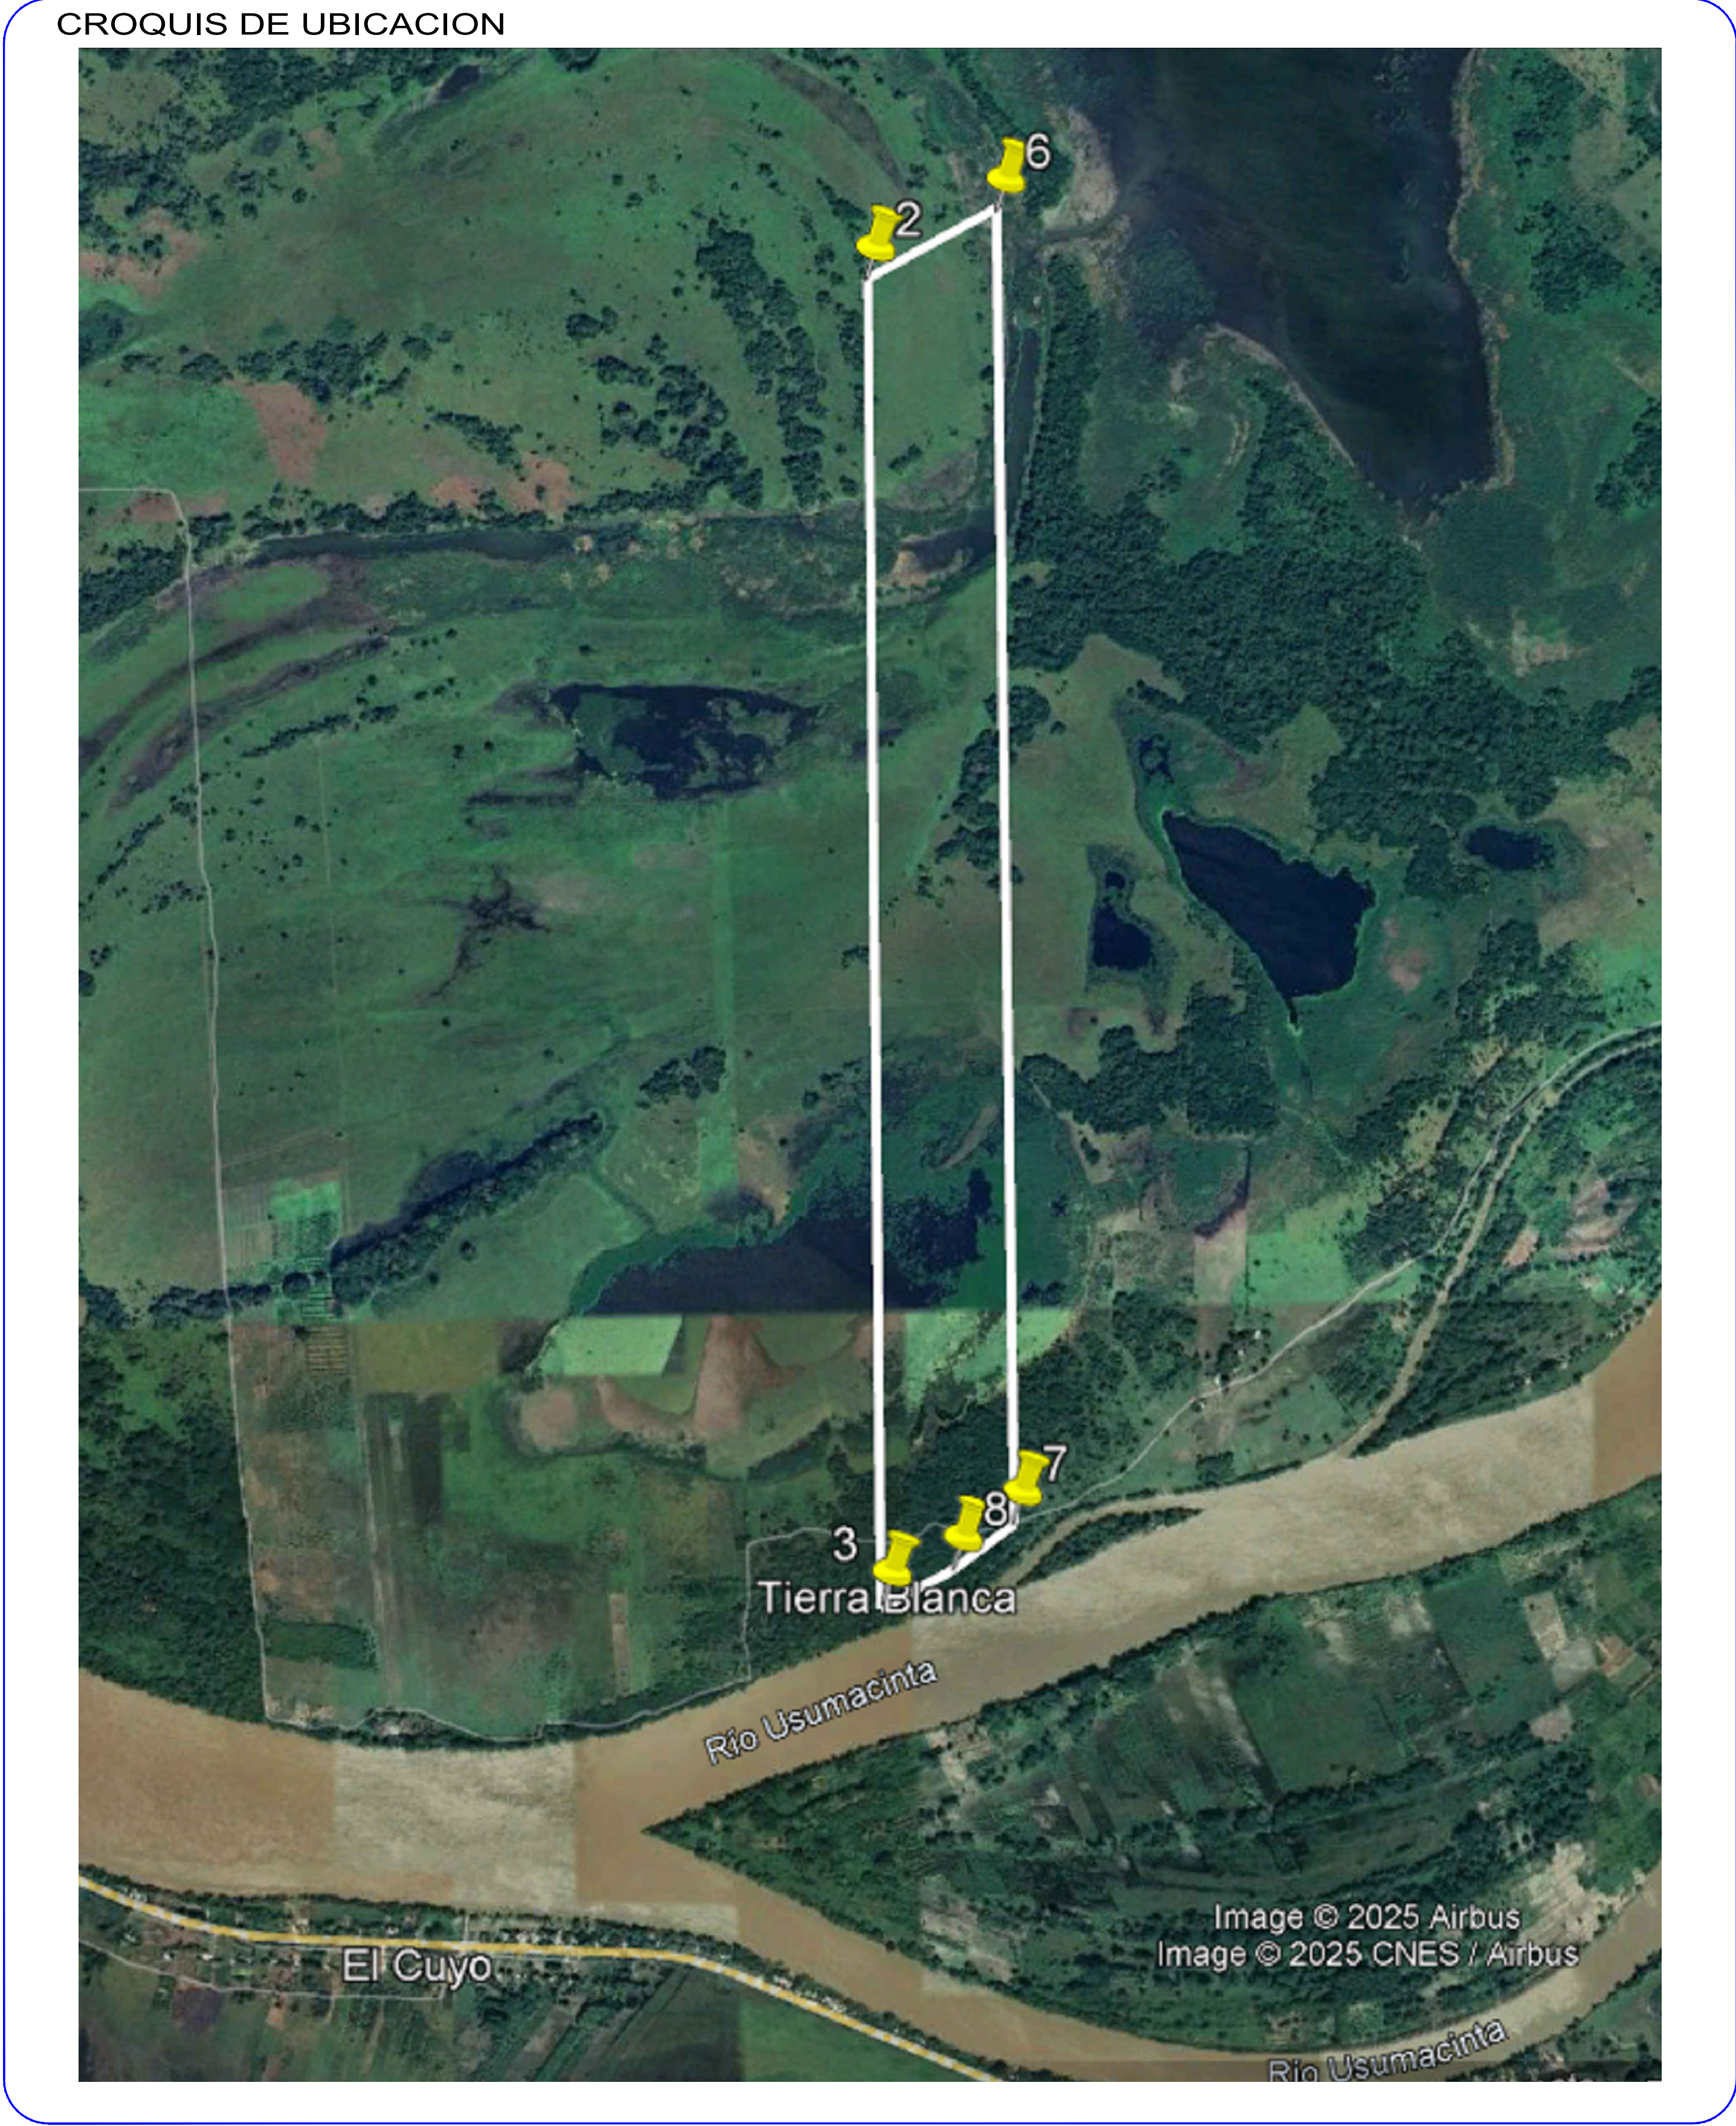
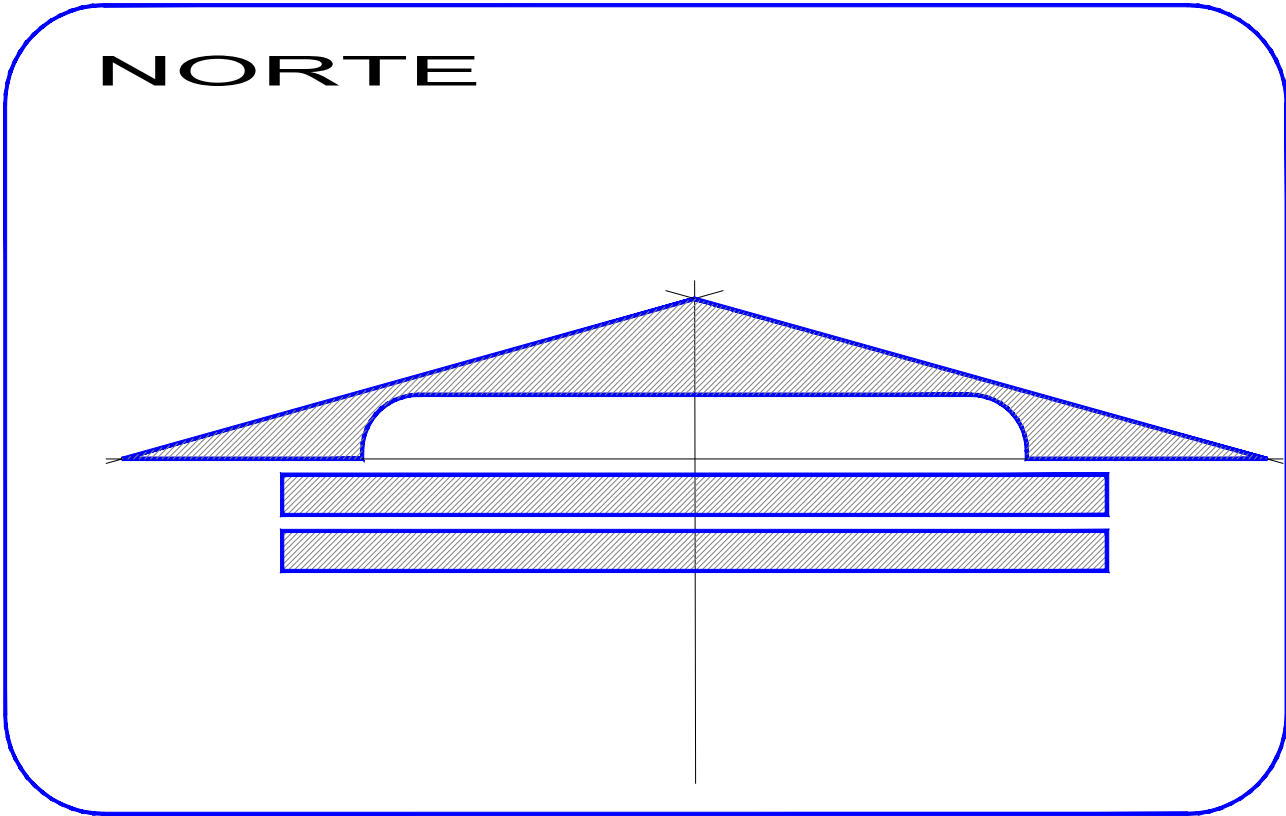


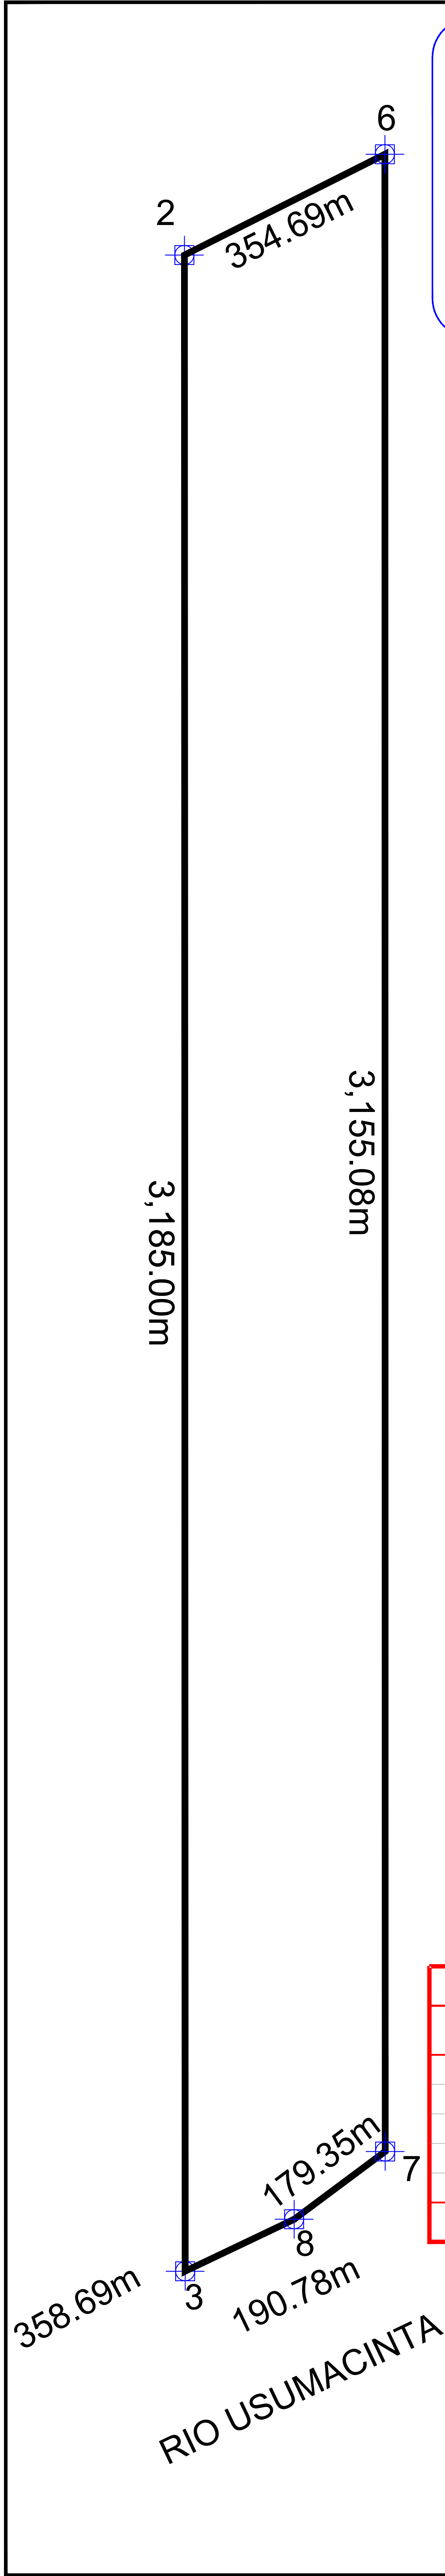

CUADRO DE CONSTRUCCION								
LADO EST-PV	AZIMUT	DISTANCIA (MTS.)	COORDENADAS UTM ESTE (X) NORTE (Y)		CONVERGENCIA	FACTOR DE ESC. LINEAL	LATITUD	LONGITUD
2-6	63°19'17.6133614"	354.686	638,396.8264	1,962,737.9998	-0°23'52.716246"	0.99983681	17°44'51.230385" N	91°41'40.605844" W
6-7	179°59'37.5345662"	3,155.081	638,713.7527	1,962,897.2477	-0°23'56.120173"	0.99983790	17°44'56.339248" N	91°41'29.808726" W
7-8	233°20'37.7458692"	179.351	638,714.0963	1,959,742.1664	-0°23'53.664091"	0.99983790	17°43'13.699775" N	91°41'30.542158" W
8-3	244°30'49.4327555"	190.780	638,570.2152	1,959,635.0918	-0°23'52.094164"	0.99983741	17°43'10.248993" N	91°41'35.451344" W
3-2	359°58'43.9936358"	3,185.000	638,398.0000	1,959,553.0000	-0°23'50.251128"	0.99983682	17°43'7.617294" N	91°41'41.316374" W
AREA = 1,006,800.000 m2 PERIMETRO = 7,064.899 m								

PLANO DEL PREDIO DENOMINADO " FRACCION CHIMEU"
UBICADO EN LA RANCHERIA TIERRA BLANCA
MUNICIPIO DE BALANCAN, ESTADO DE TABASCO
PROPIEDAD DE
SUPERFICIE: 100-68-00 HAS.